


DO NOT SCALE

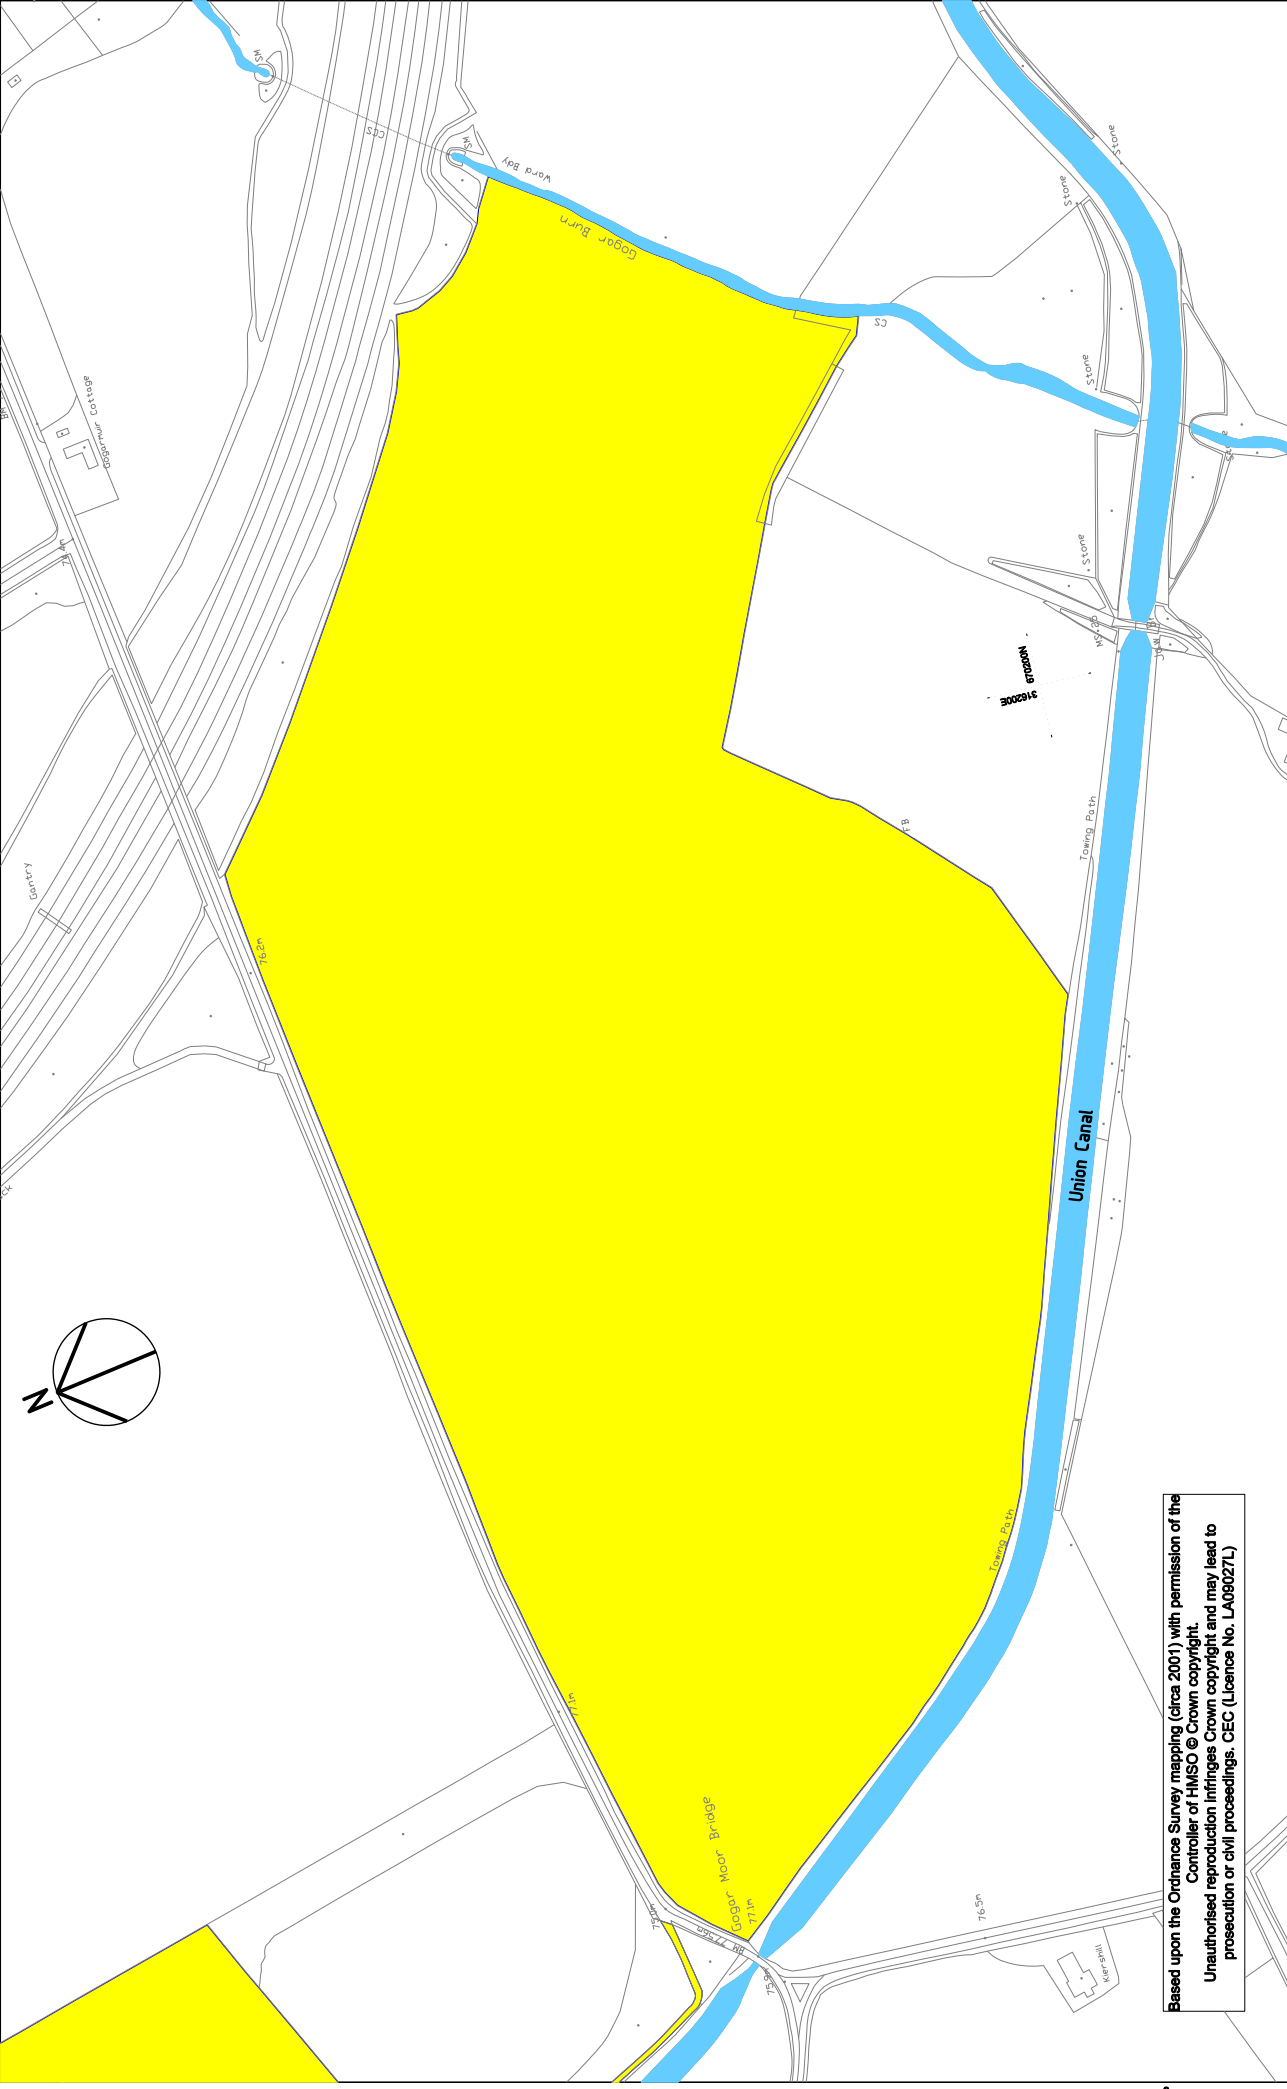

Based upon the Ordnance Survey mapping (circa 2001) with permission of the Controller of HMSO © Crown copyright. Unauthorised reproduction infringes Crown copyright and may lead to prosecution or civil proceedings. CEC (Licence No. LA09027L)

Client

EDINBURGH AIRPORT RAIL LINK
 ite ltd
 Verity House
 19 Haymarket Yards
 Edinburgh
 EH12 5BH
 Tel 0131 622 8300
 www.itedinburgh.co.uk

Drawing Title

ENGINEERING LAYOUT
FIGURE 2.21

Scott Wilson Halcrow JV
 Buchanan House
 58 Port Dundas Road
 Glasgow G4 0HG
 Telephone 0141 335 3223
 Fax 0141 335 2757

Scott Wilson
 www.scotwilson.com

Halcrow
 www.halcrow.com

Project Manager: Gail Jeffrey
Email: gail.jeffrey@scotwilson.com
Telephone: 0141 335 2857
Project No: B118301
ELF7 Message:
Scale: 1:2500
Dwn: M.Mckenzie
Chkd: A.Macdonald
Apprd: G.Coudts
Date: 10 May 2005
Date: 10 May 2005

Rev	Date	Description	Em	Chk	App
Issue Status:					
FOR INFORMATION					
Drawing No: SW-PW-CV-DRG-10189					Revision
					P01