


DO NOT SCALE

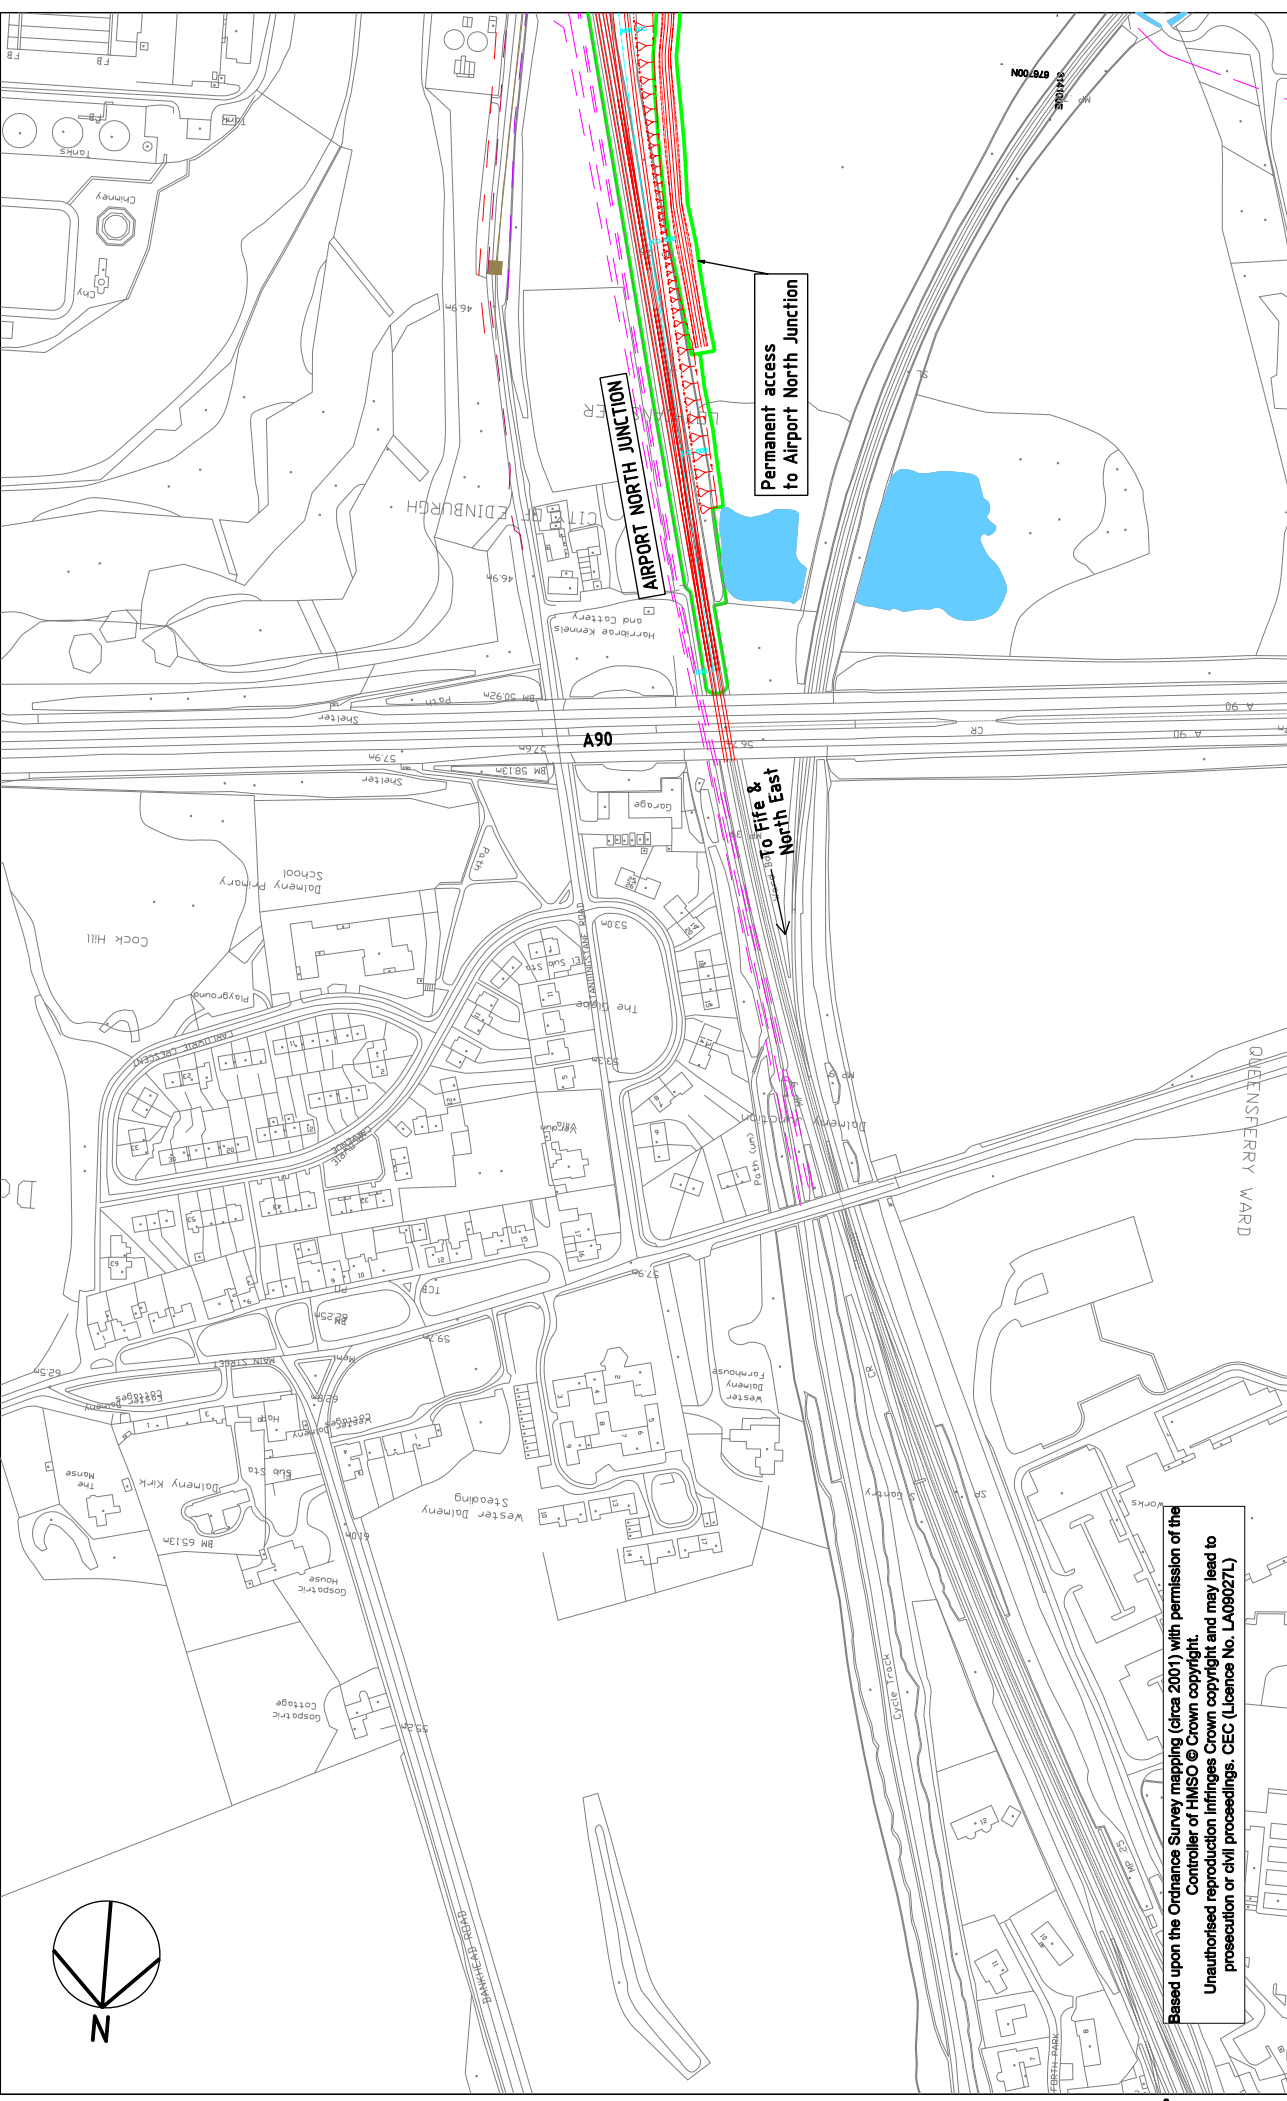

Based upon the Ordnance Survey mapping (circa 2001) with permission of the Controller of HMSO © Crown copyright.  
 Unauthorised reproduction infringes Crown copyright and may lead to prosecution or civil proceedings. CEC (Licence No. LA09027L)

**EDINBURGH AIRPORT RAIL LINK**  
 Client  
 ite ltd  
 Verity House  
 19 Haymarket Yards  
 Edinburgh  
 EH12 5BH  
 Tel 0131 622 8300  
 www.itedinburgh.co.uk

**ENGINEERING LAYOUT**  
 FIGURE 2.22

**Scott Wilson Halcrow JV**  
 Buchanan House  
 58 Port Dundas Road  
 Glasgow G4 0HG  
 Telephone 0141 335 3223  
 Fax 0141 335 2757



**Project Manager:** Gail Jeffrey  
 Email: gail.jeffrey@scotwilson.com  
 Telephone: 0141 335 2857  
**Project No:** B118301  
 Rev: Date Description Em Ck App  
 Issue Status:  
**Scale:** 1:2500  
**Dwn:** M.Mckenzie **Chkd:** A.Macdonald **Apprd:** G.Coutts  
 Date: 10 May 2005 Date: 10 May 2005 Date: 10 May 2005

FOR INFORMATION

**Drawing No:** SW-PW-CV-DRG-10190  
**Revision:** P01  
 Original Size: A3 (420x297mm)